



First Floor Plan

1,463 Sq. Ft. - Living
419 Sq. Ft. - Garage

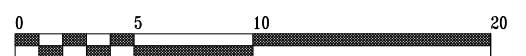


SCALE: 1/4" = 1'-0"

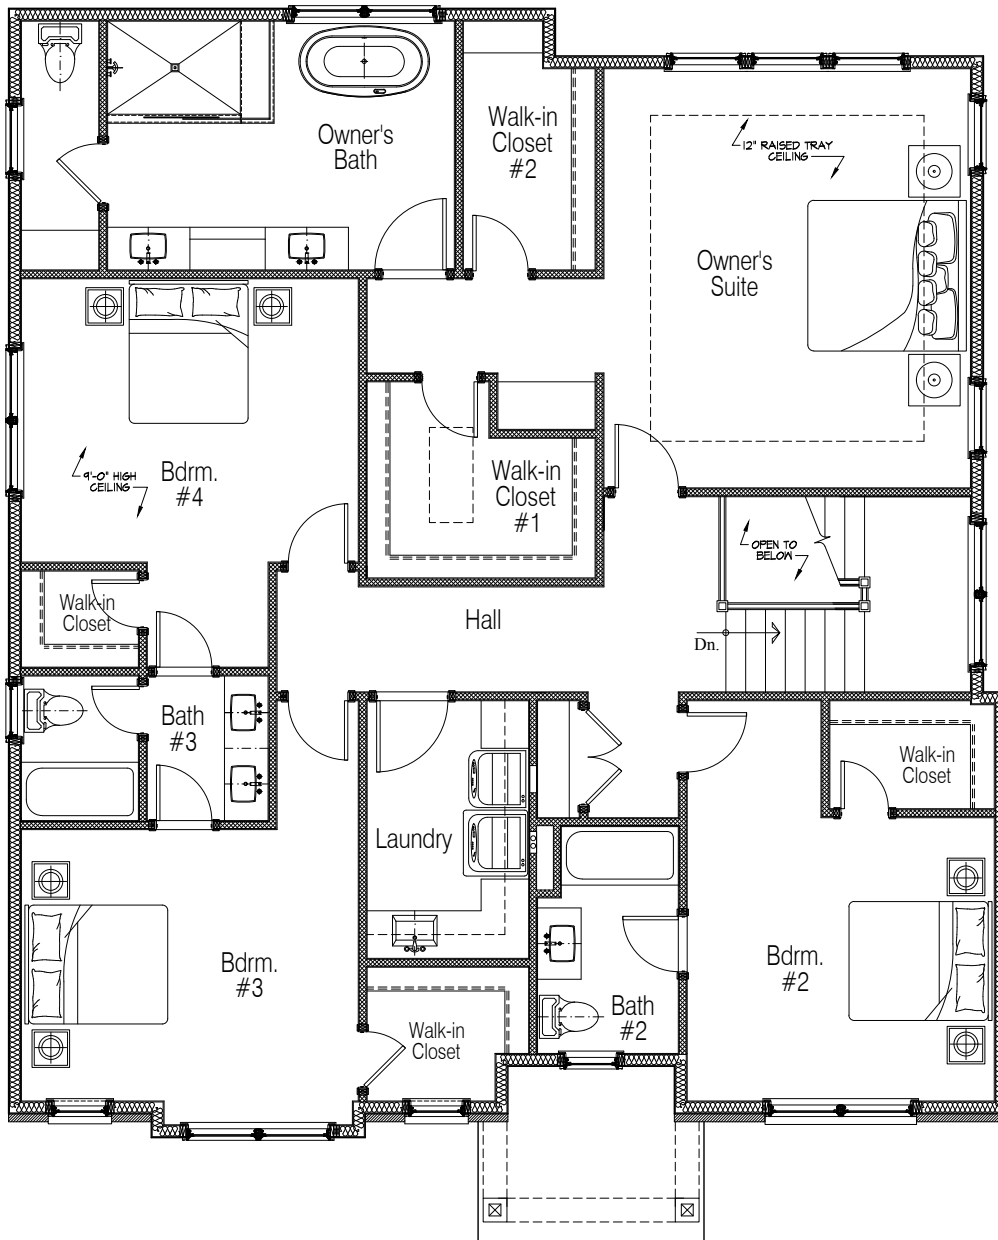


Second Floor Plan

1,912 Sq. Ft. - Living

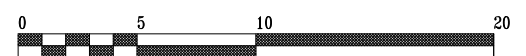


SCALE: 1/4" = 1'-0"

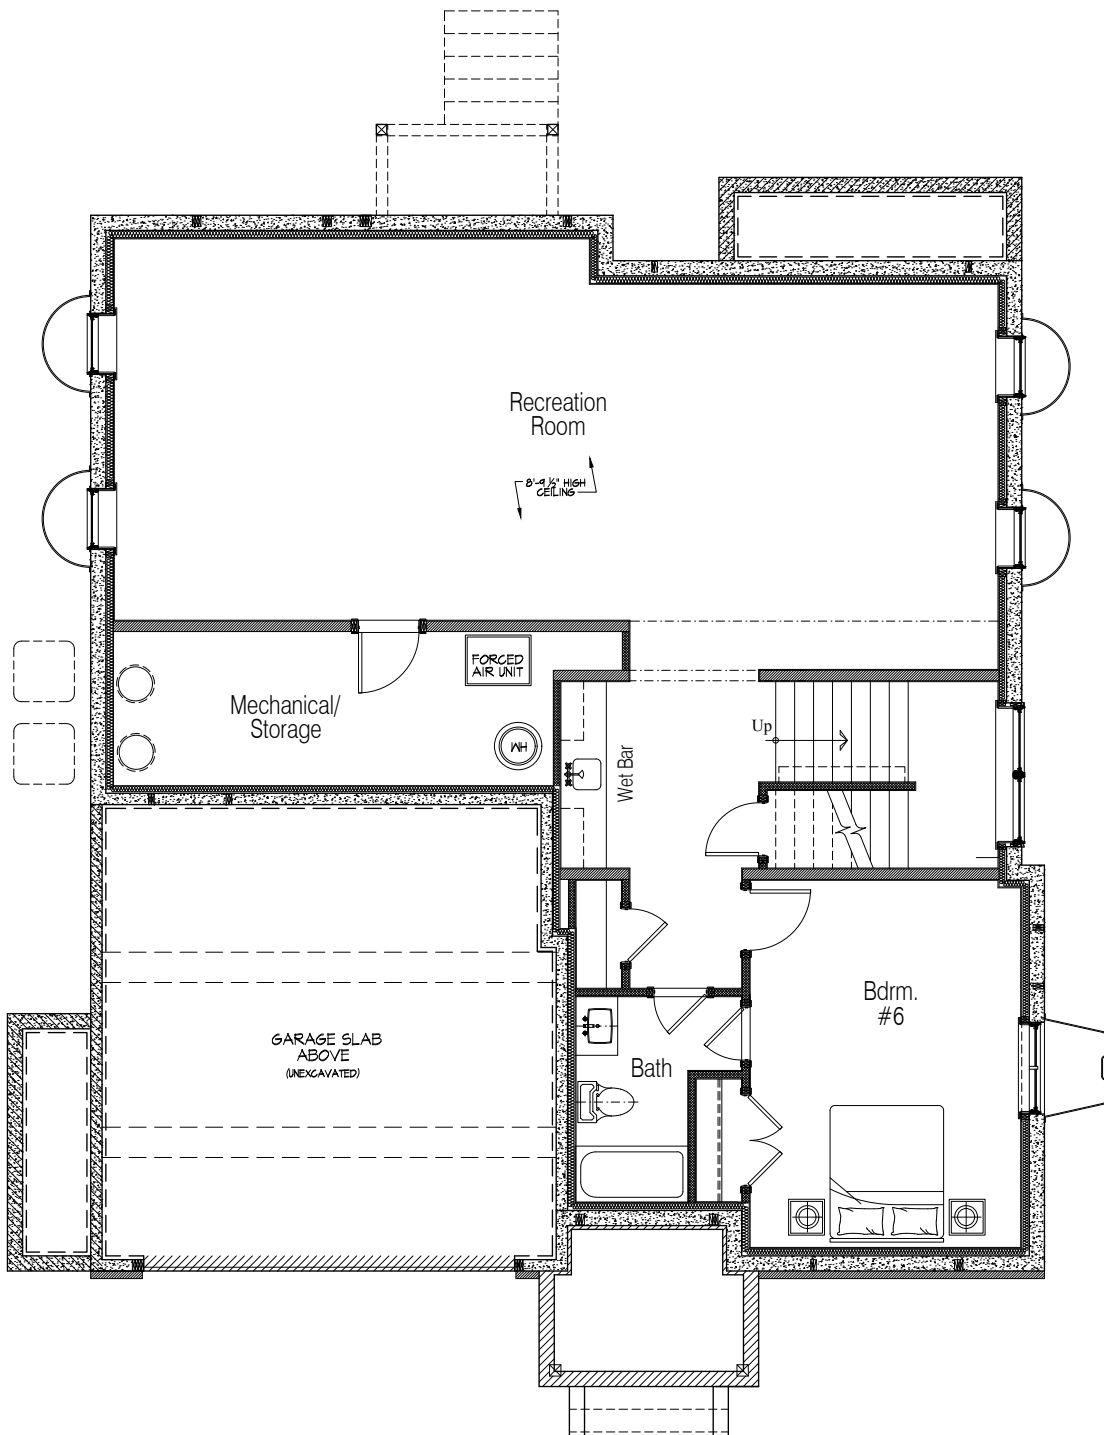

Basement Floor Plan

1,463 Sq. Ft. - Living

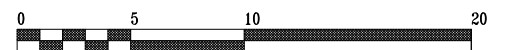

SCALE: 1/4" = 1'-0"