




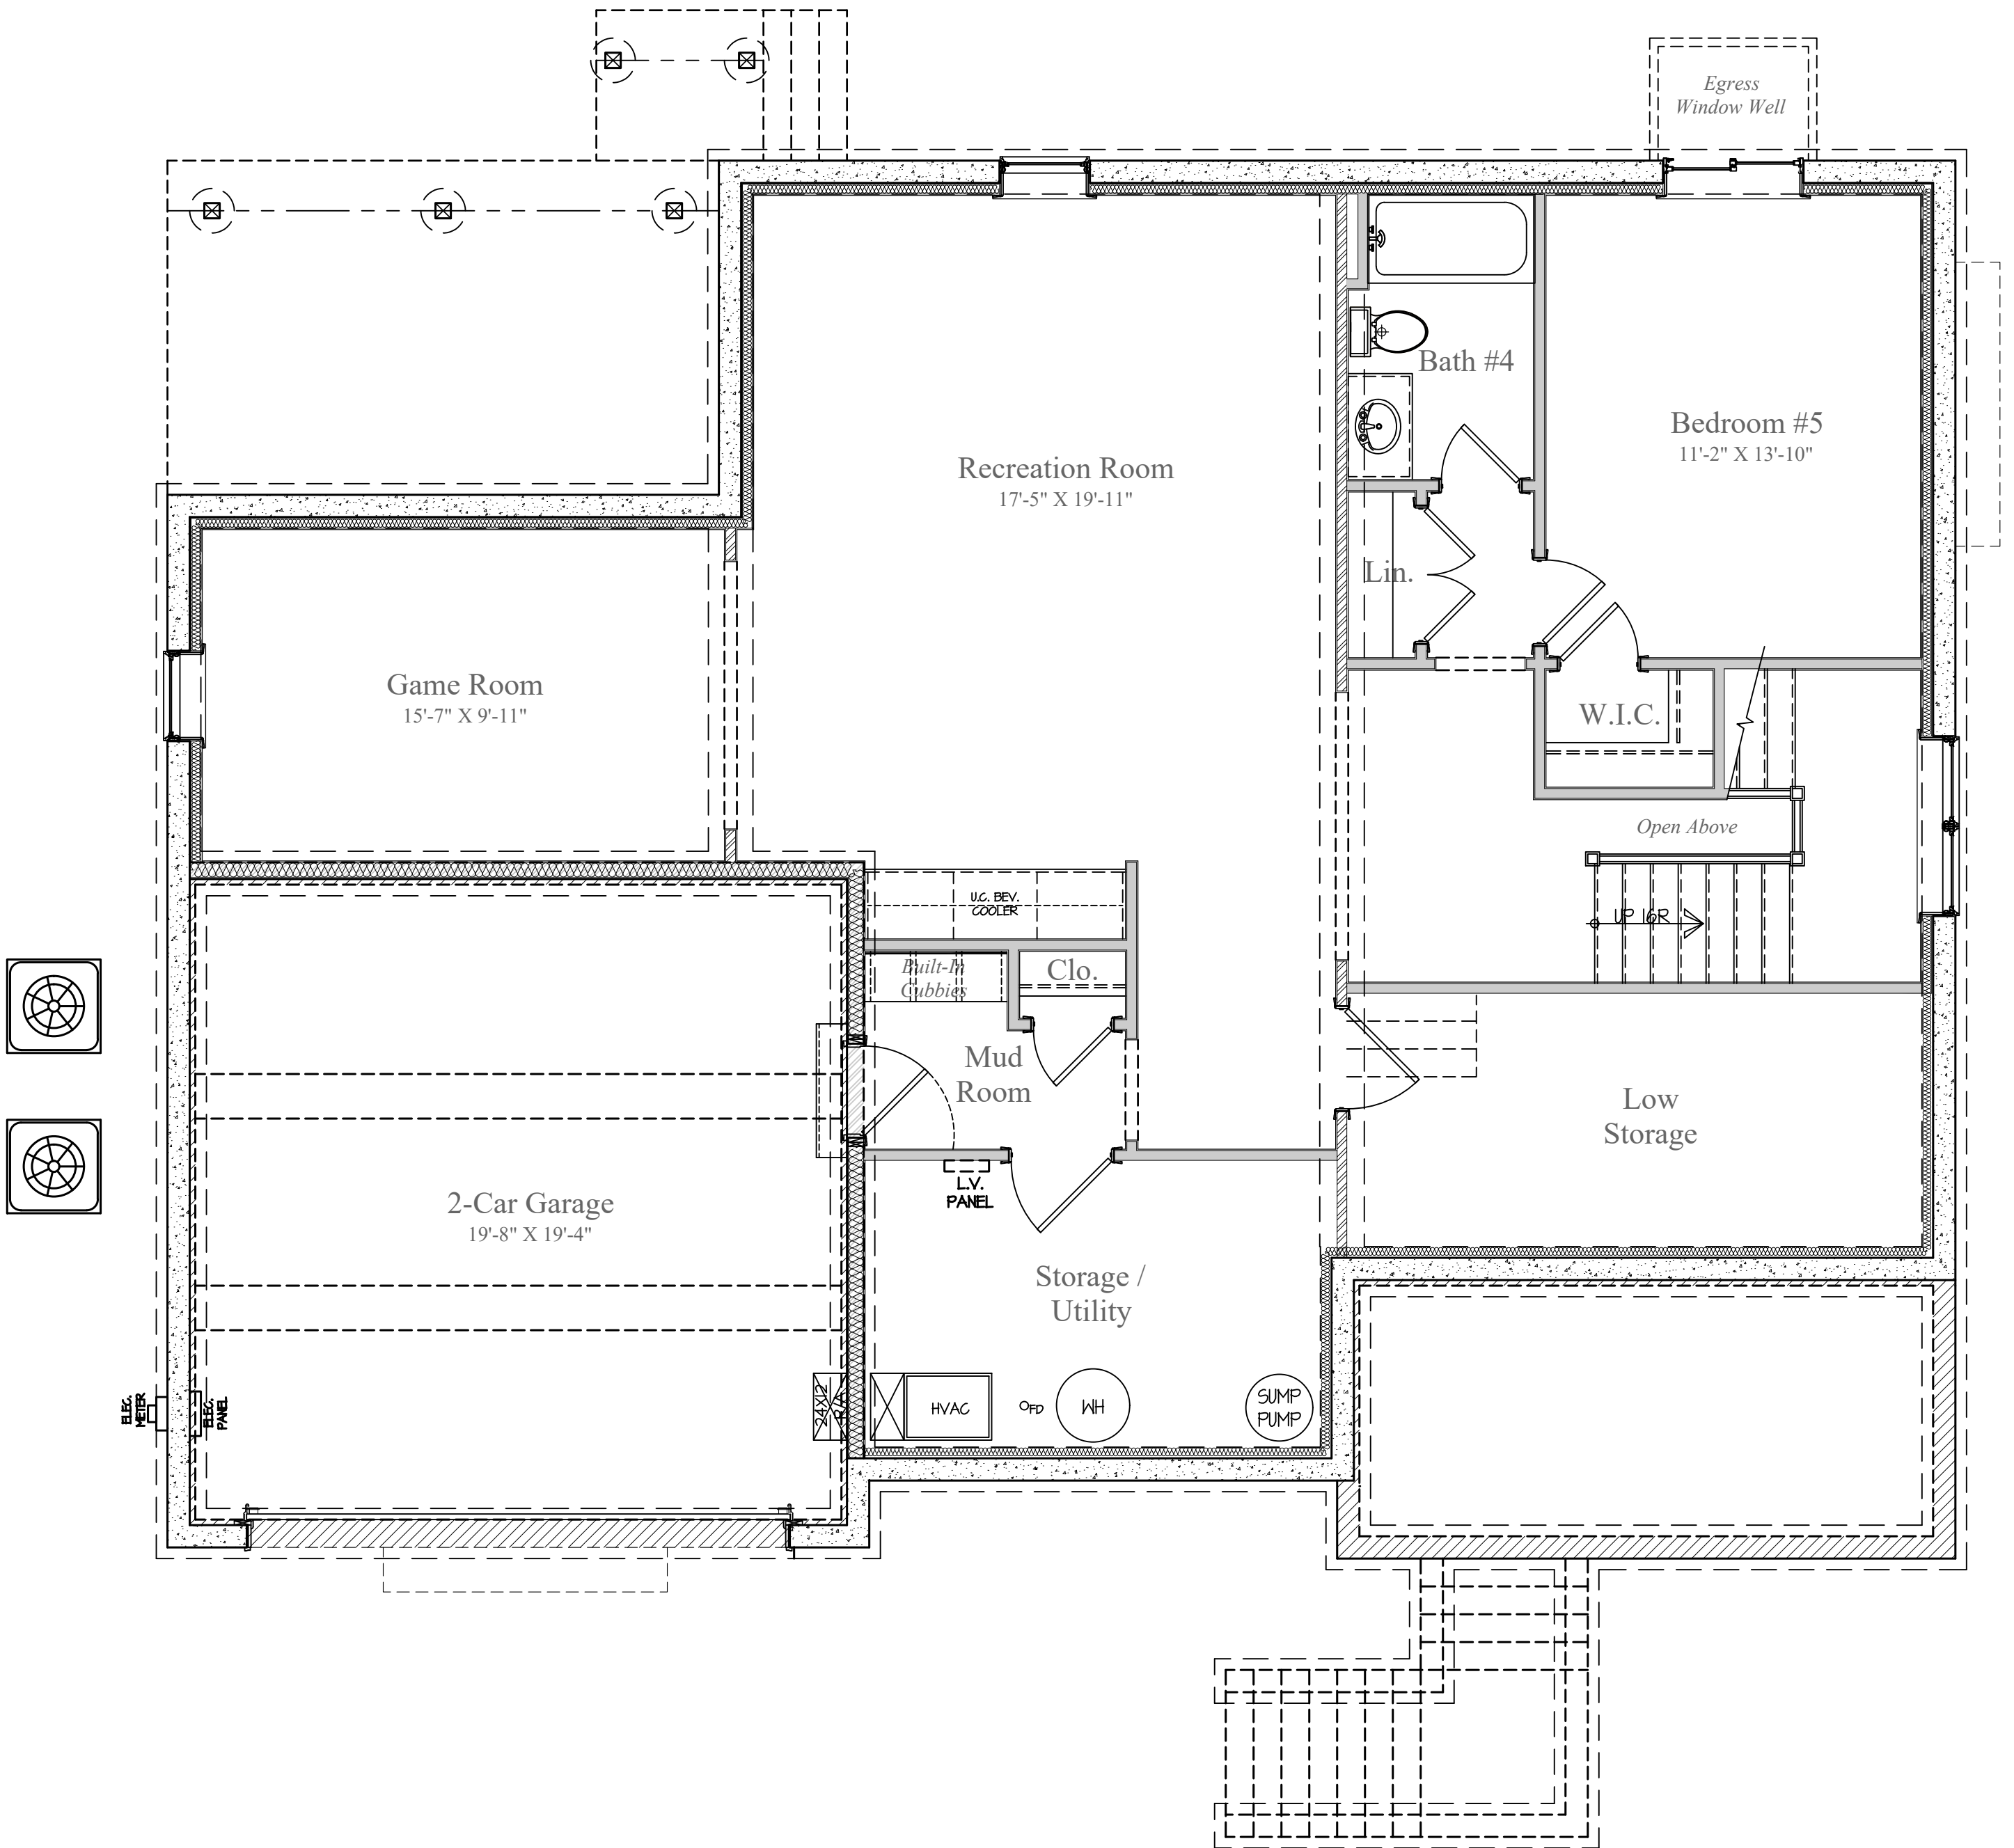

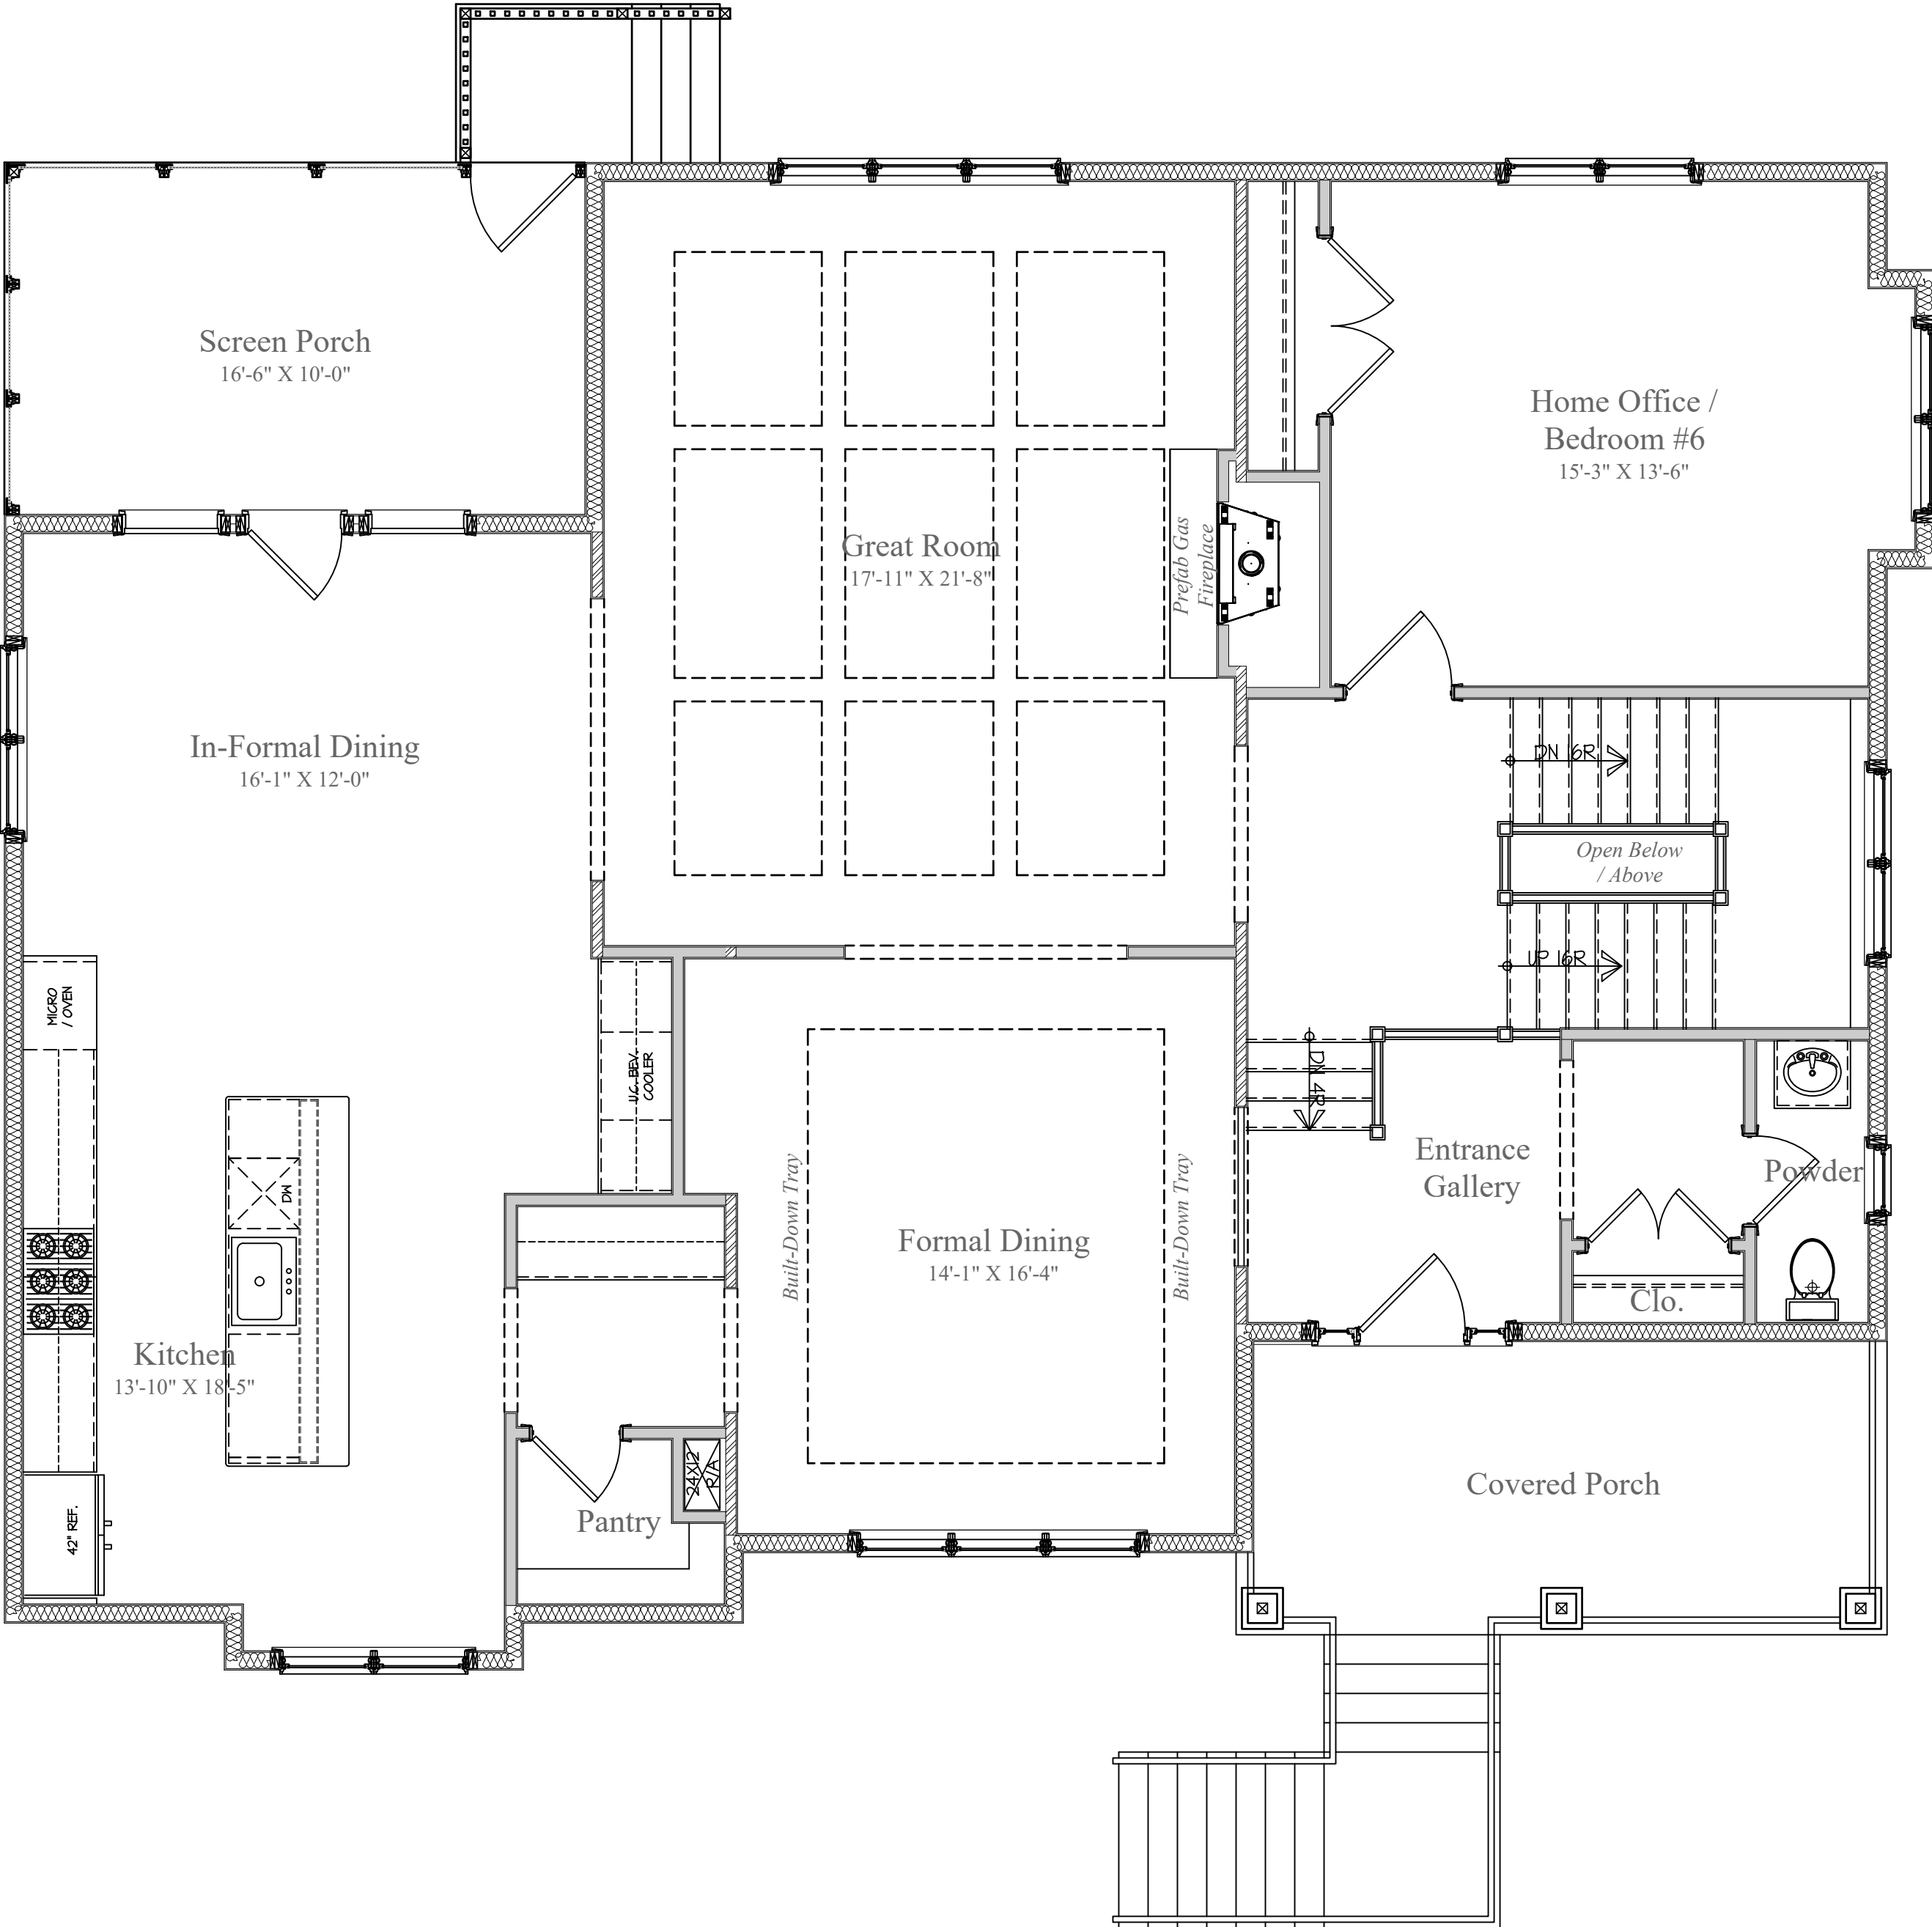

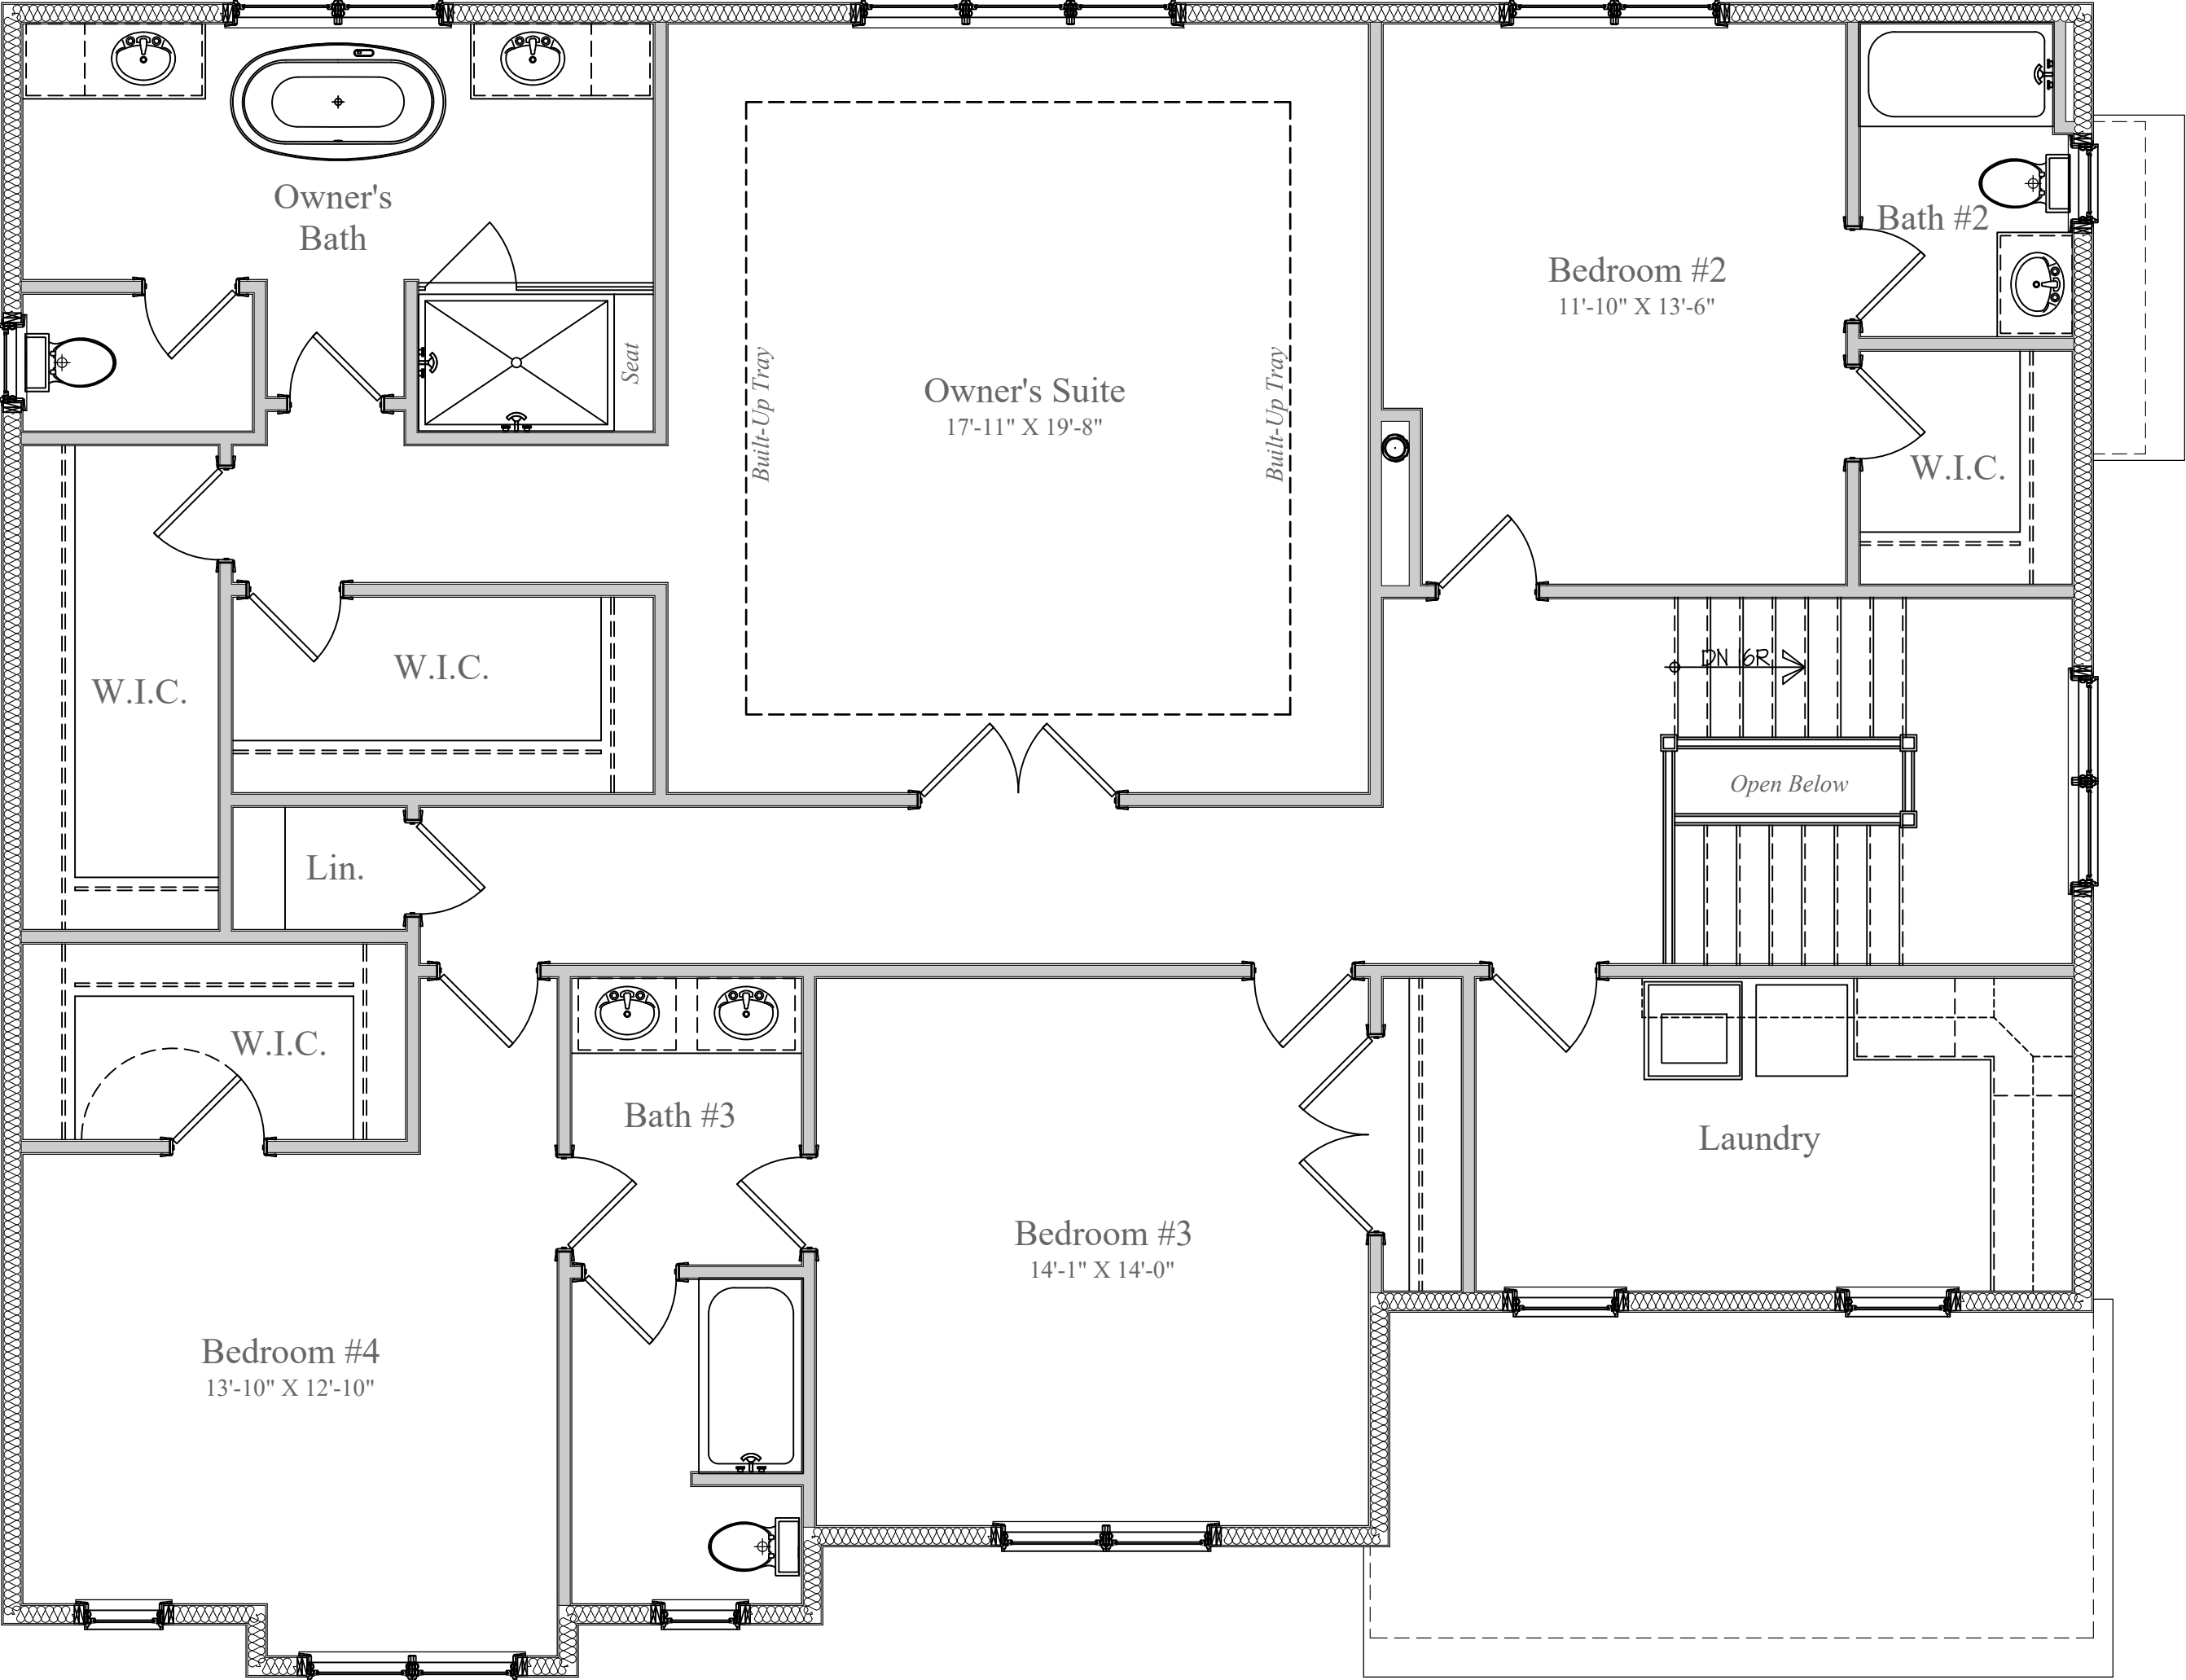



1 FRONT BUILDING ELEVATION

Scale: 1/4"=1'-0"